


# Blairhoyle, Port Of Menteith, Stirling, FK8 3LF

Gross internal area (approx):  
House & Garage = 808m<sup>2</sup> (8,697sqft)  
For identification only. Not to scale.  
Honeygram Ltd ©

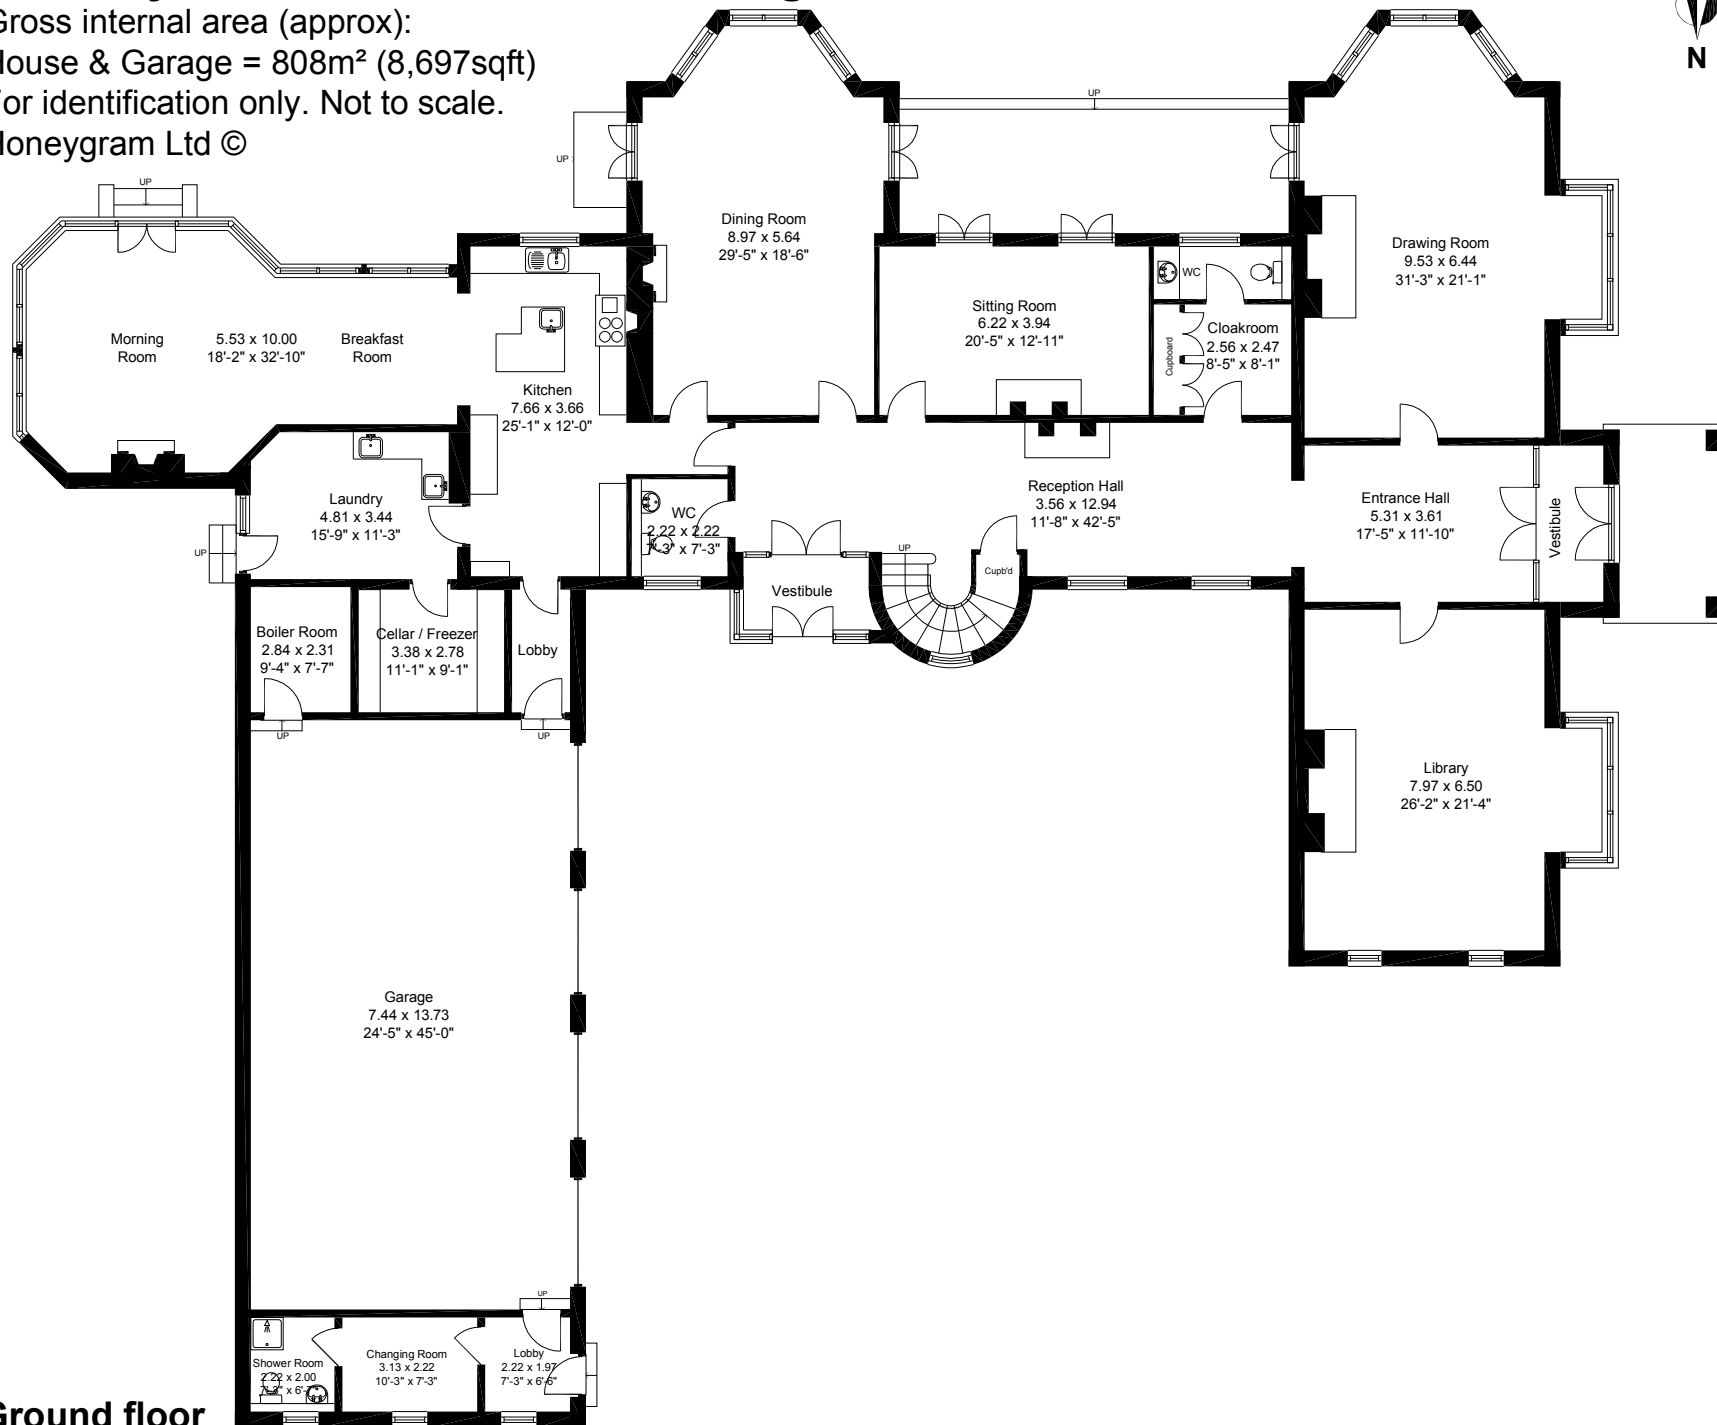


Ground floor

# Blairhoyle, Port Of Menteith, Stirling, FK8 3LF

For identification only. Not to scale.

Honeygram Ltd ©

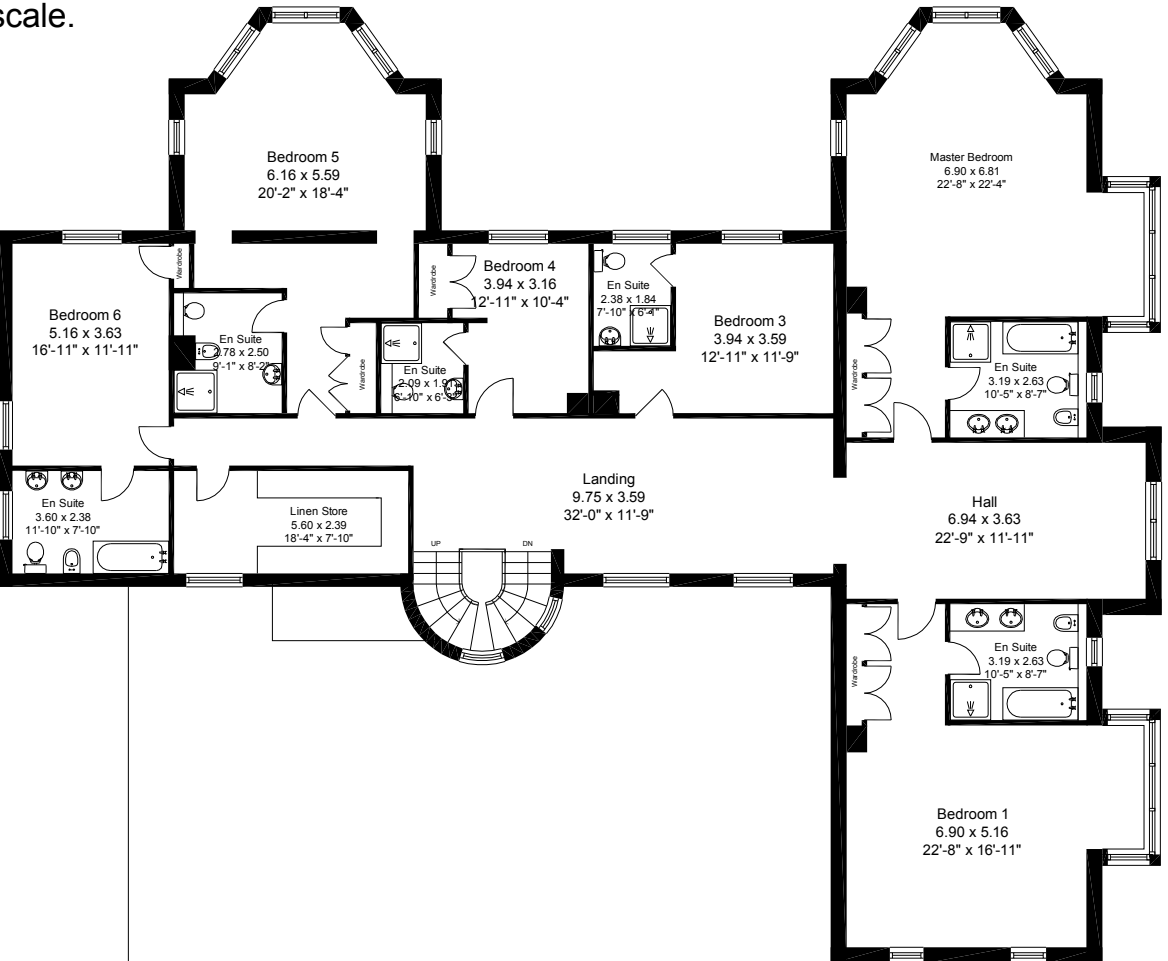


First floor

# Blairhoyle, Port Of Menteith, Stirling, FK8 3LF

For identification only. Not to scale.

Honeygram Ltd ©

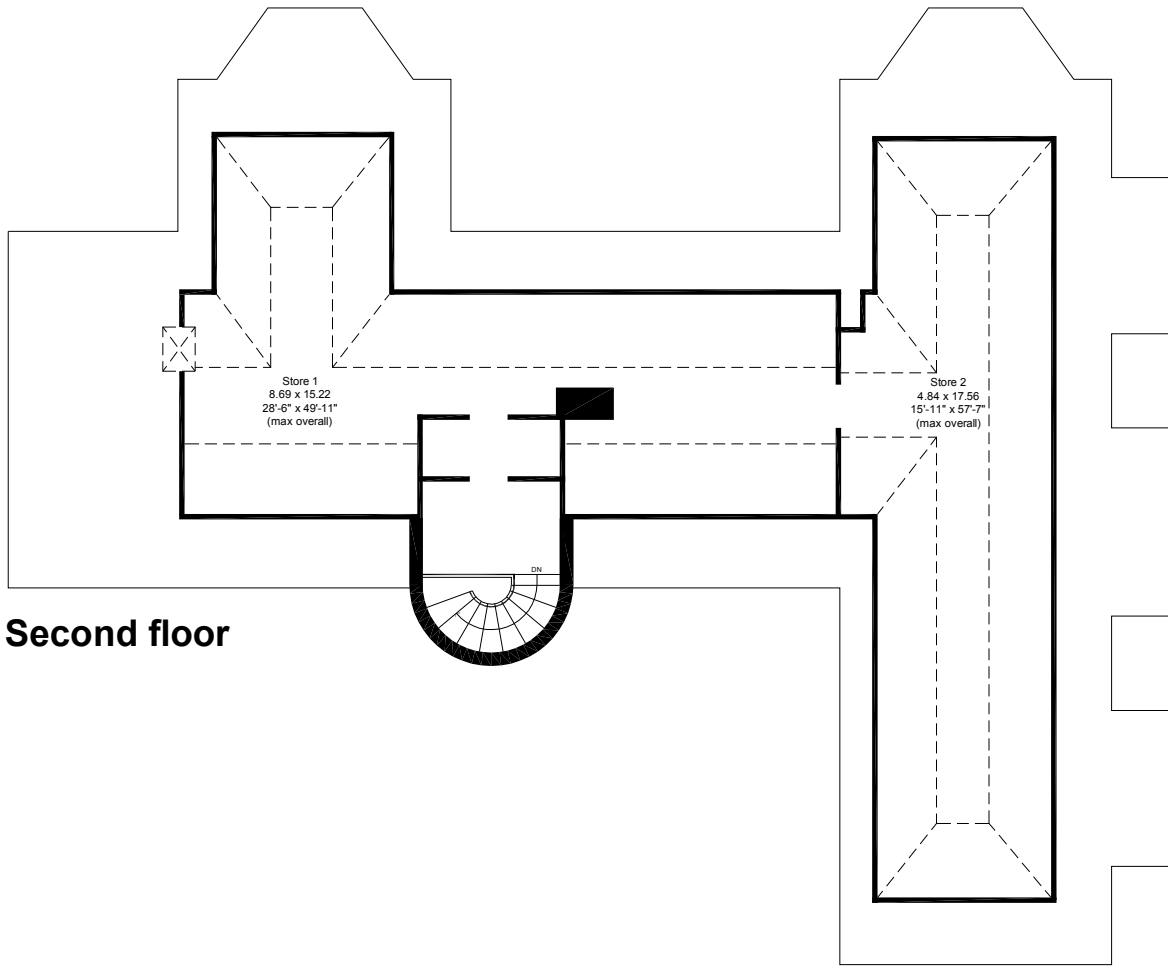

Second floor